
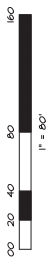


DATE	11-24-10
SCALE	1" = 40'
DRAWN	JFB
CHECK	TOA
APP'D	CE/INT
SHEET	CP-2

LA GRANGE, ILLINOIS 60525  
 4903 S. GILBERT RD  
 DRAINAGE IMPROVEMENTS  
 DENNING PARK

W-T CIVIL ENGINEERING, LLC  
 CIVIL AND STRUCTURAL ENGINEERS  
 2625 PARK AVENUE  
 HOFFMAN ESTATES, ILLINOIS 60142  
 TEL (824) 293-4333 FAX (824) 293-6444  
 WWW.WTENGINEERING.COM  
 IL LICENSE NO. 184-000492 EXPIRES 4/20/13

CONCEPTUAL  
 PLAN  
 OPTION B

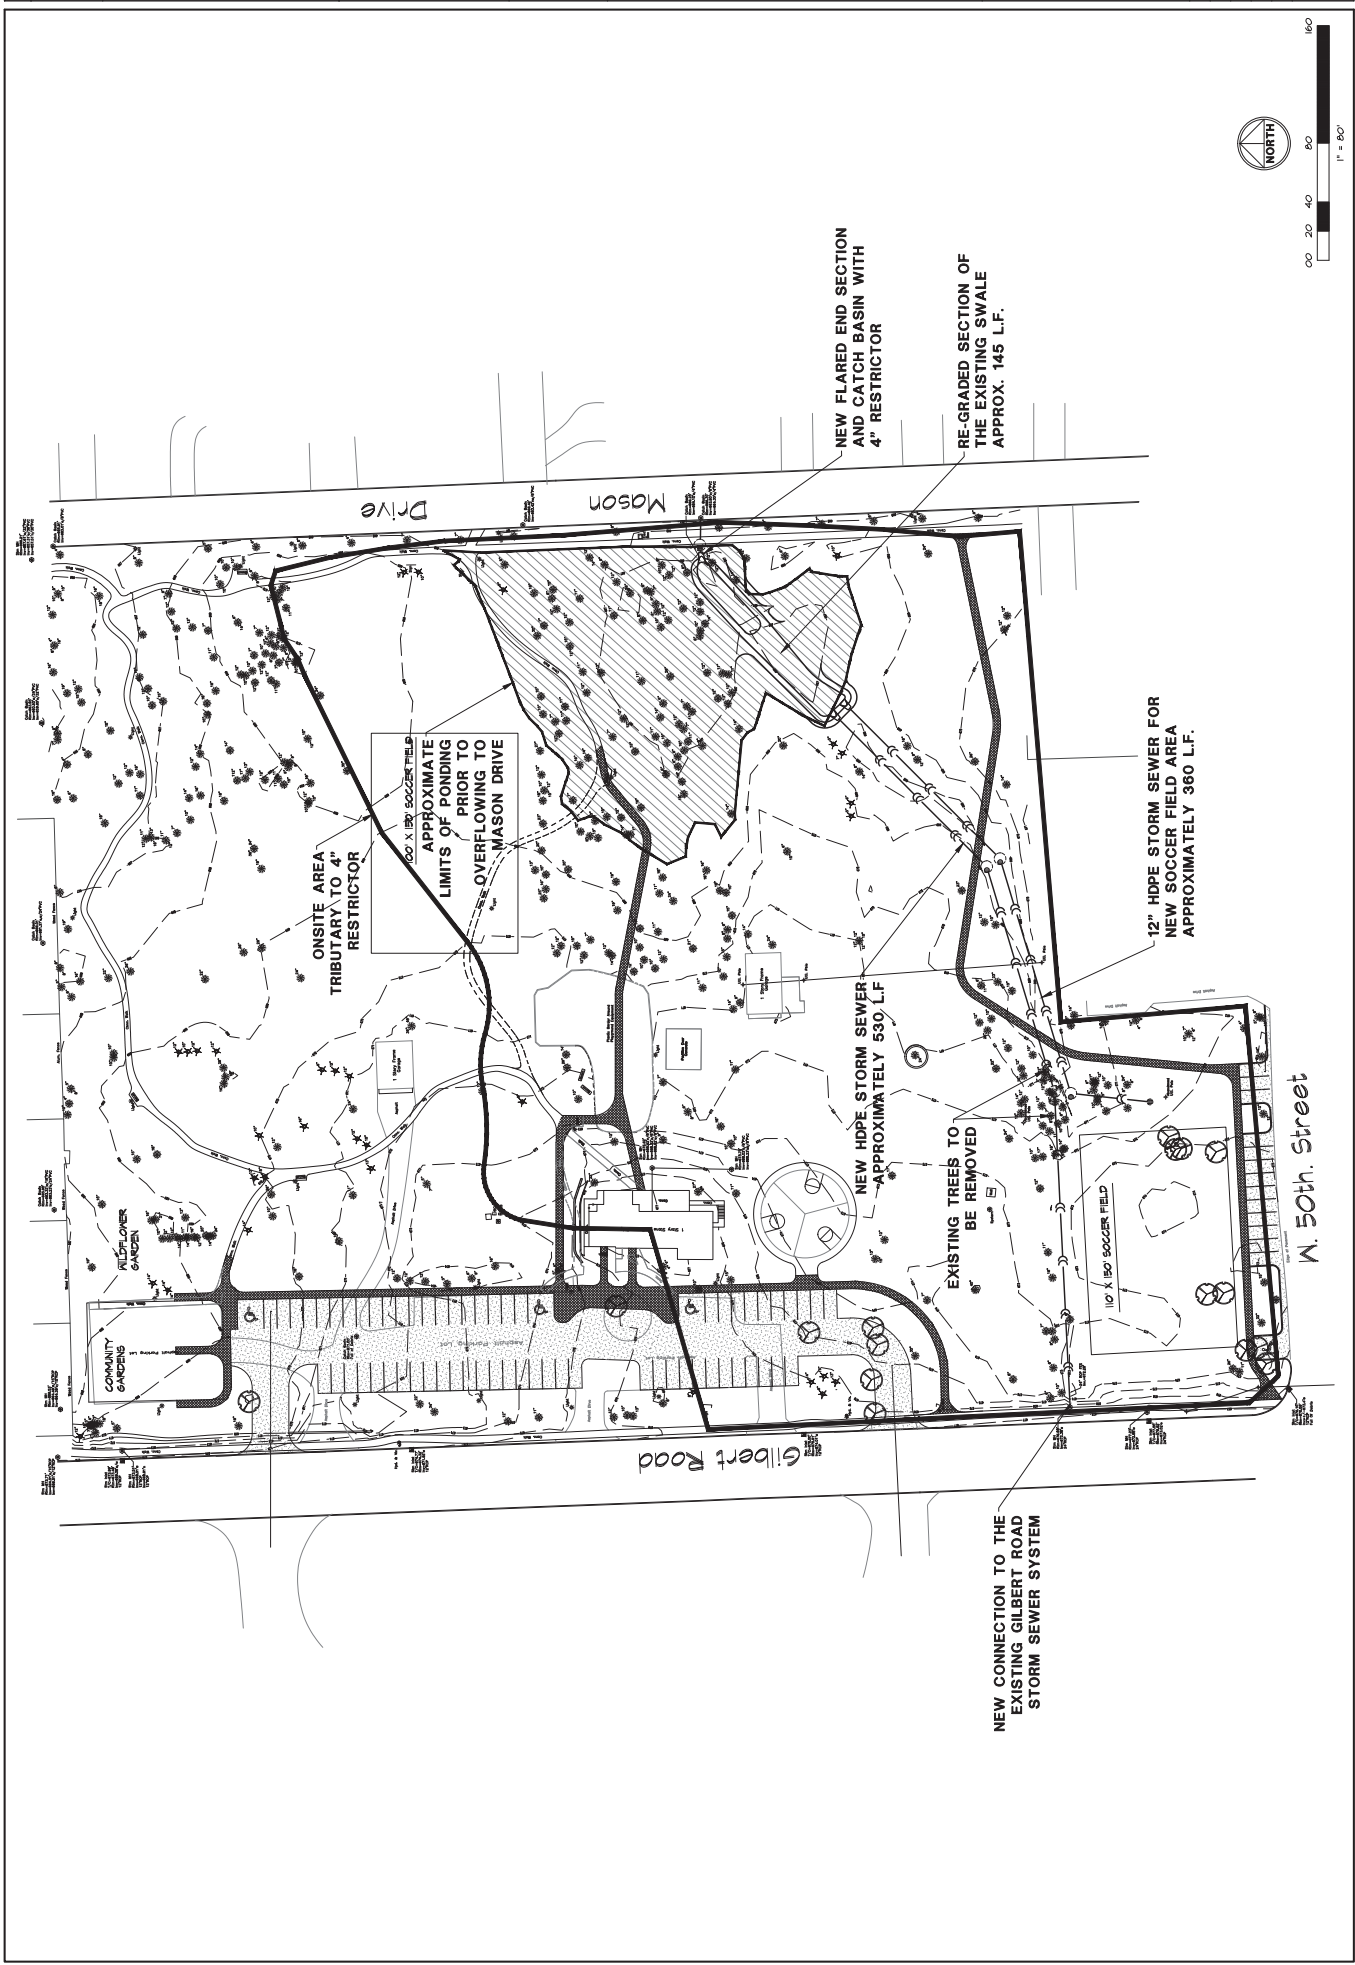

COPYRIGHT © 2011 W-T CIVIL ENGINEERING, LLC